


## **Epoxy Flooring**

## **Cove Base with Cap Detail**

Technical Detail Drawing (TDD)

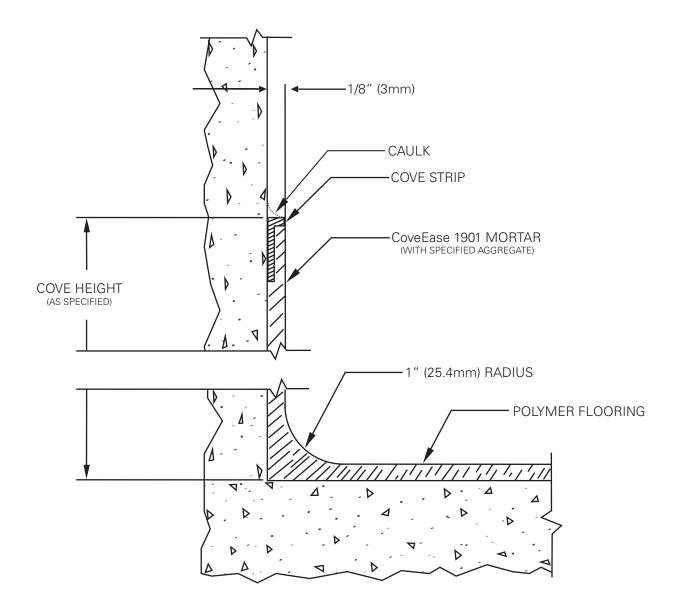

DATE	SCALE NOT TO SCALE
DWG NO.	PROJECT
Wolverine Coatings Corporation wolverinecoatings.com - 864.587.3144 Page 1 of 1	