


**Keyed Edge for Open Mortar
Floor Termination**
Technical Detail Drawing (TDD)

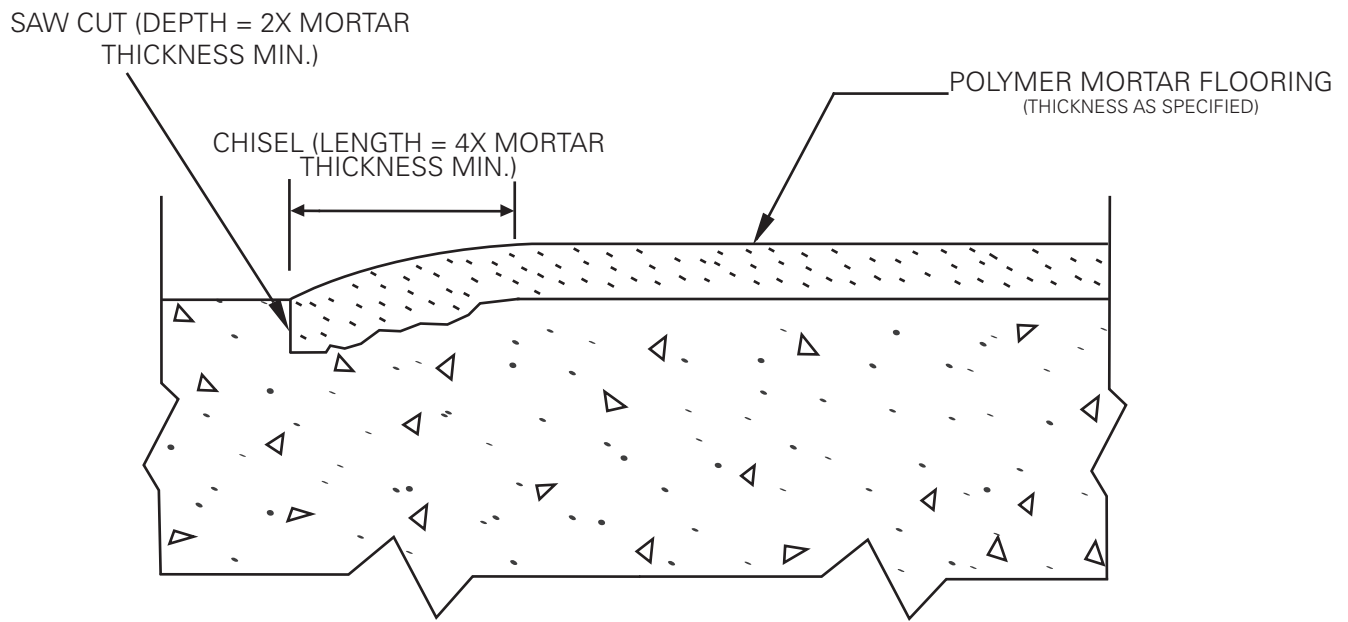

Rev. 191227

DATE	SCALE NOT TO SCALE
DWG NO.	PROJECT