


Crack Treatment (Seamless) Light to Moderate Traffic

Technical Detail Drawing (TDD)

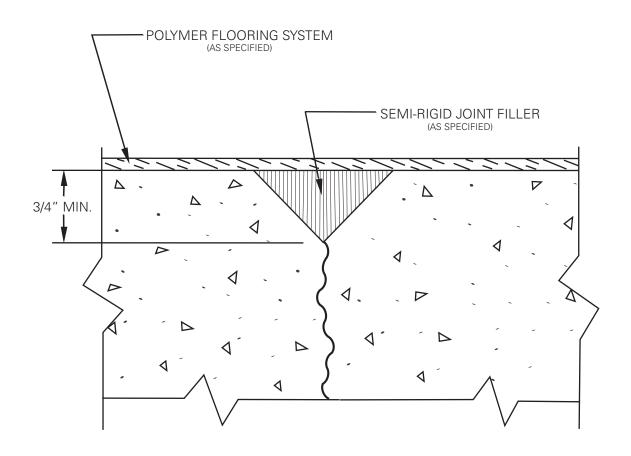

NOTES:

- DO NOT USE BACKER ROD
- ENSURE THE JOINT FILLER IS LEVEL WITH THE CONCRETE SURFACE
- EXCESSIVE MOVEMENT MAY CRACK POLYMER FLOORING

	Rev. 191227
DATE	SCALE NOT TO SCALE
DWG NO.	PROJECT