


Seamless Expansion Joint
(Monolithic) Light to Moderate Traffic
Technical Detail Drawing (TDD)

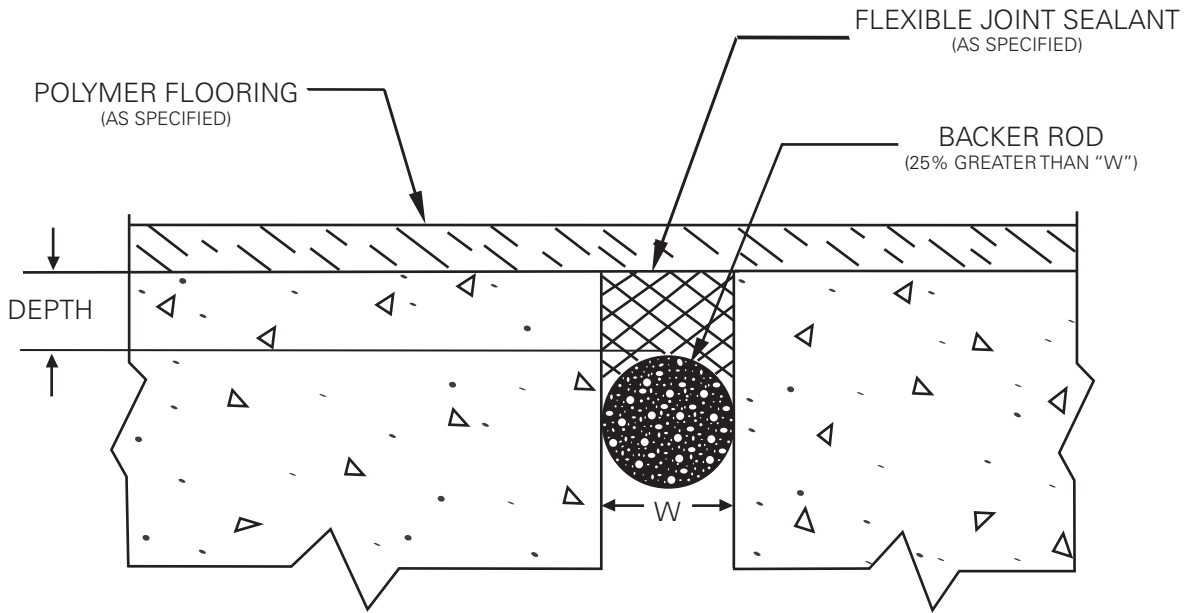

NOTES:

- W = JOINT WIDTH
- DEPTH = W (MAX.)

Rev. 191227

DATE	SCALE NOT TO SCALE
DWG NO.	PROJECT